



# A

2 BEDROOMS  
2.5 BATHROOMS  
1,865 SQ. FT.  
CITY VIEW

### GRACIOUS CONTEMPORARY LIVING

#### EXCLUSIVE RESIDENCE AMENITIES

- Owners' Porte-Cochere
- Private Residential Lobby
- Indoor Parking
- Electric Car Charging Stations
- Bike Storage
- Residential Storage
- Pet Care Station
- Commercial Laundry
- Dedicated High-Speed Elevator Banks
- Package Doors

#### 29TH-FLOOR OWNERS' AMENITY SPACE

- Historic Hall
- Lounge and Bar
- Children's Playroom
- Golf Simulator
- Chef's Kitchen
- Private Dining Room
- Penthouse Storage

#### EXCLUSIVE RESIDENCE SERVICES

- Dedicated Director of Residences
- Concierge Staff
- 24-Hour Valet
- 24-Hour Security
- Doorman and Bellman Service
- In-Residence Dining Services
- Housekeeping Services
- Messenger Service
- Pet Care Service
- Valet Dry Cleaning and Laundry
- Car Service
- Grocery Shopping Service
- Around-the-Clock Maintenance Staff



#### FOUR SEASONS HOTEL AMENITIES

- Grand Lobby and Bar
- 2 Signature Restaurants
- 75-Foot Rooftop Pool
- Private Spa
- State-of-the-Art Fitness Center
- Ground-Floor Events Garden
- Ballrooms, Banquets and Meetings Level

Sales Gallery:  
531 Julia Street, New Orleans, LA 70130  
504-323-4000 info@TwoCanal.com  
TwoCanal.com



2 Canal Street, New Orleans, LA 70130

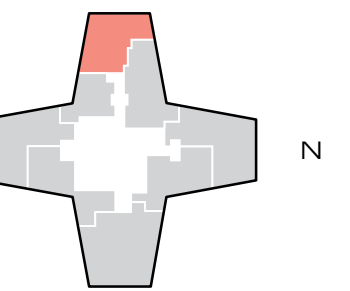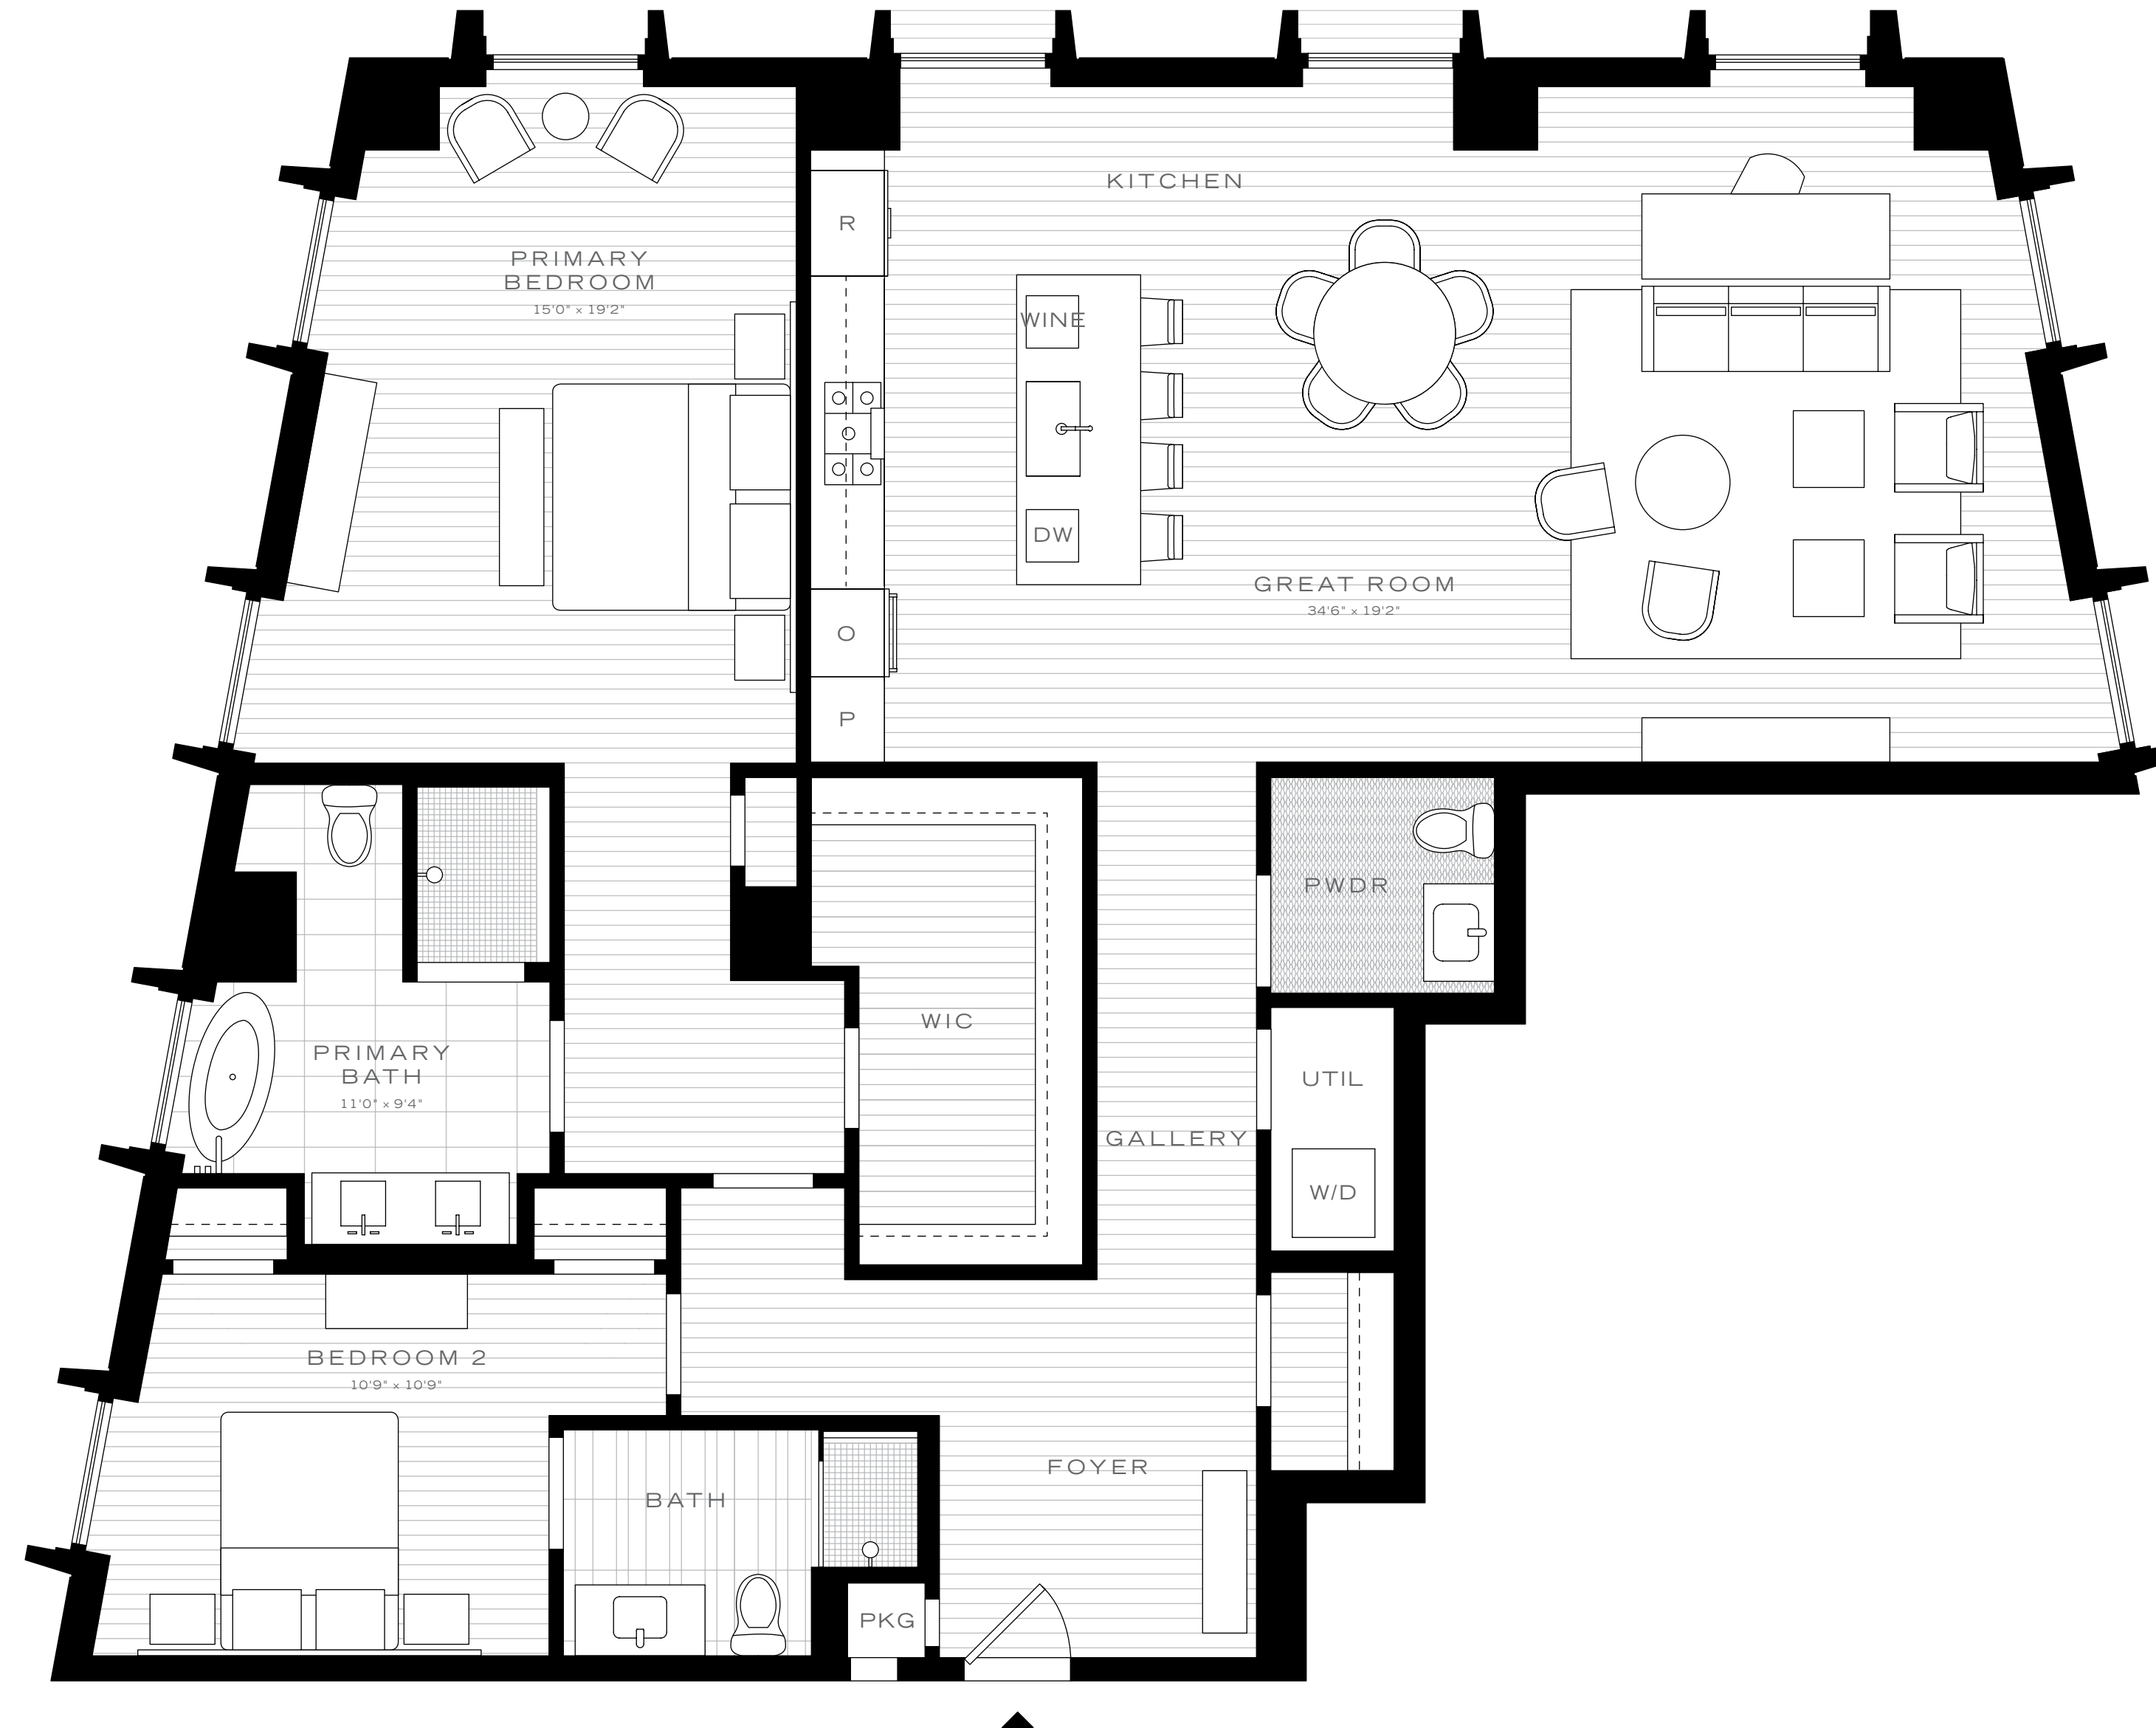

SCALE 1/4" = 1'

Four Seasons Private Residences New Orleans will be managed by Four Seasons Hotels Limited and/or its affiliates (Four Seasons), but they will not be owned, operated or controlled by Four Seasons. The management, operation, control, ownership and maintenance of the Four Seasons Hotel and Residences under a license from Four Seasons Hotels Limited. The name "Canal Street 29" and "Four Seasons Hotel" are registered trademarks and the Four Seasons logo is a registered trademark of Four Seasons Hotels Limited. These renderings and images are preliminary and for informational purposes only. All configurations, dimensions, views, materials, amenities, services and features shown are preliminary and subject to change without notice or obligation. Hardware may vary depending on availability or construction variations. Location of and other mechanical and electrical equipment, ductwork, openings or risers may show furniture layouts for illustrative purposes, but no furniture is included with the purchase of any unit. Depictions of furnished residences are for illustrative purposes only.

MISSISSIPPI RIVER



# D

2+ BEDROOMS  
3 BATHROOMS  
1,950 SQ.FT.  
DOWNRIVER VIEW

## GRACIOUS CONTEMPORARY LIVING

### EXCLUSIVE RESIDENCE AMENITIES

- Owners' Porte-Cochere
- Private Residential Lobby
- Indoor Parking
- Electric Car Charging Stations
- Bike Storage
- Residential Storage
- Pet Care Station
- Commercial Laundry
- Dedicated High-Speed Elevator Banks
- Package Doors

### 29TH-FLOOR OWNERS' AMENITY SPACE

- Historic Hall
- Lounge and Bar
- Children's Playroom
- Golf Simulator
- Chef's Kitchen
- Private Dining Room
- Penthouse Storage

### EXCLUSIVE RESIDENCE SERVICES

- Dedicated Director of Residences
- Concierge Staff
- 24-Hour Valet
- 24-Hour Security
- Doorman and Bellman Service
- In-Residence Dining Services
- Housekeeping Services
- Messenger Service
- Pet Care Service
- Valet Dry Cleaning and Laundry
- Car Service
- Grocery Shopping Service
- Around-the-Clock Maintenance Staff


### FOUR SEASONS HOTEL AMENITIES

- Grand Lobby and Bar
- 2 Signature Restaurants
- 75-Foot Rooftop Pool
- Private Spa
- State-of-the-Art Fitness Center
- Ground-Floor Events Garden
- Ballrooms, Banquets and Meetings Level

Sales Gallery:  
531 Julia Street, New Orleans, LA 70130  
504-323-4000 info@TwoCanal.com  
TwoCanal.com




2 Canal Street, New Orleans, LA 70130

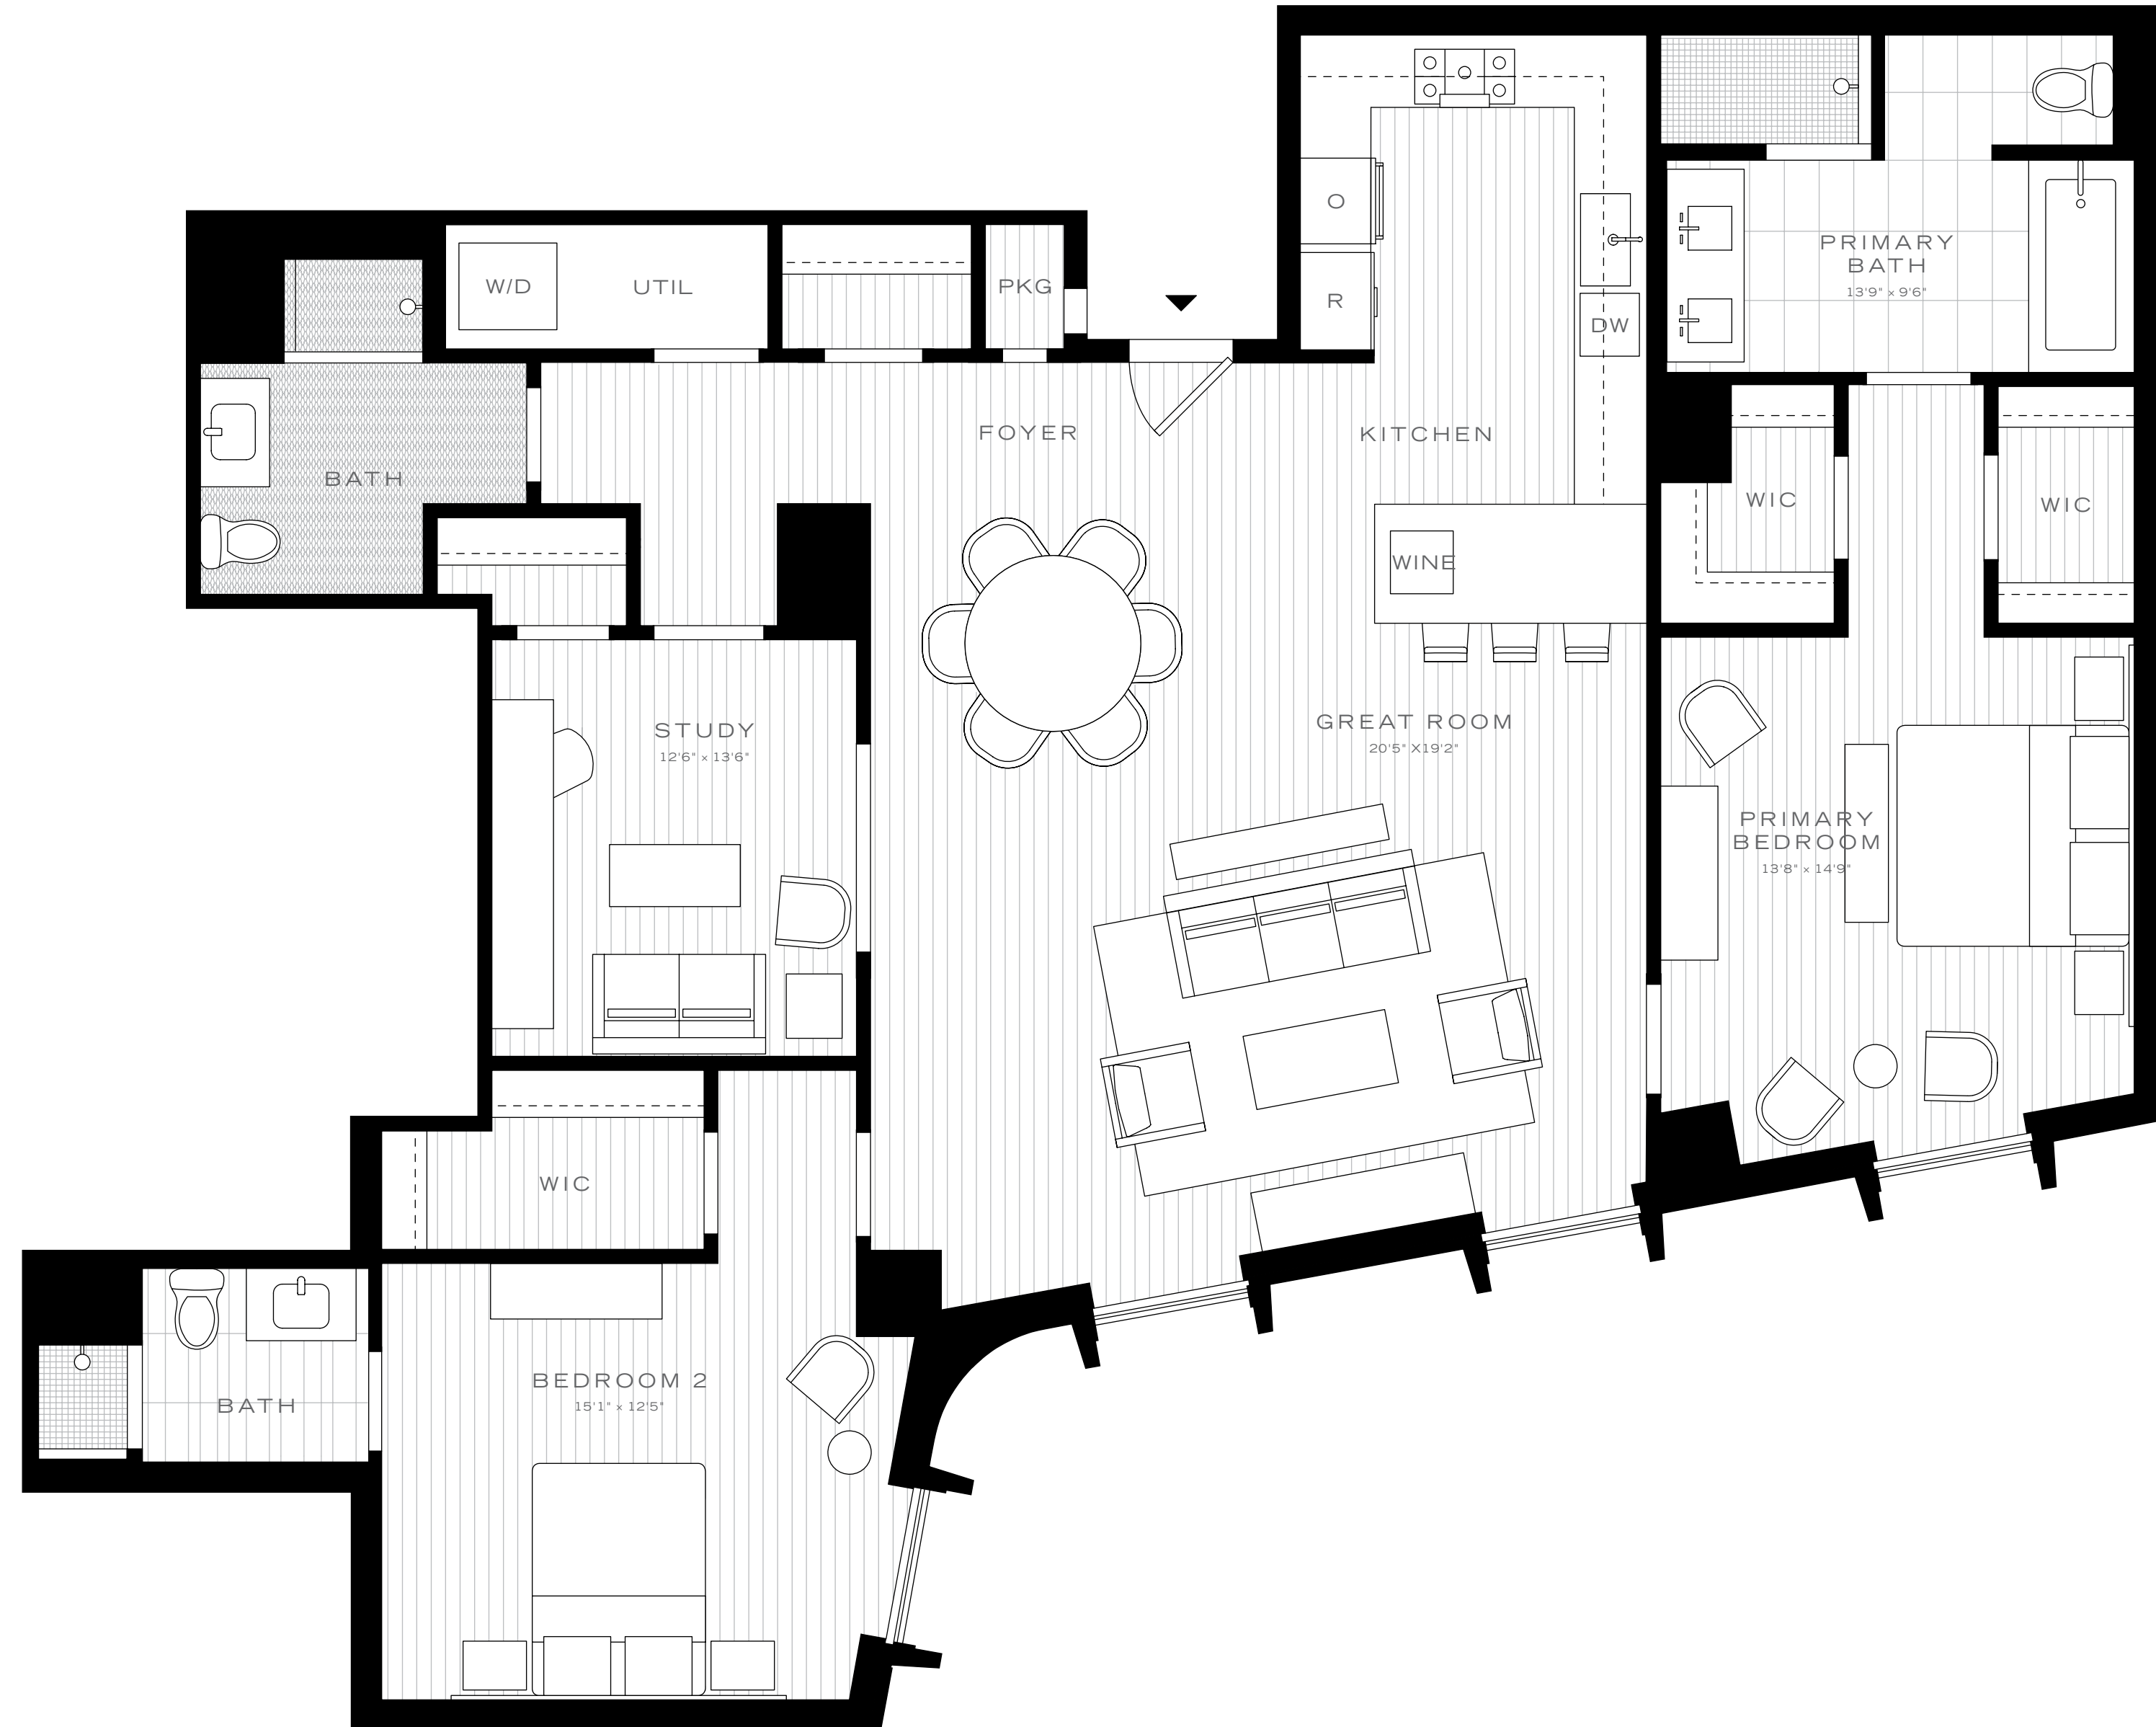

Four Seasons Private Residences New Orleans will be managed by Four Seasons Hotels Limited and/or its affiliates (Four Seasons), but they will not be owned, operated or controlled by Four Seasons. The information on this floor plan is provided for informational purposes only and is not intended to constitute an offer of real estate. 

MISSISSIPPI RIVER

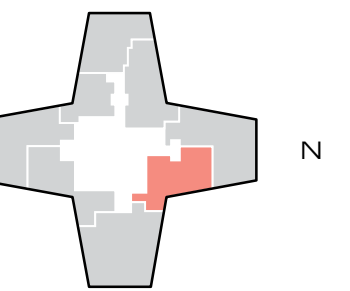

SCALE 1/4" = 1'



2 BEDROOMS  
2.5 BATHROOMS  
2,293 SQ. FT.  
RIVER VIEW

GRACIOUS CONTEMPORARY LIVING

EXCLUSIVE RESIDENCE AMENITIES

- Owners' Porte-Cochere
- Private Residential Lobby
- Indoor Parking
- Electric Car Charging Stations
- Bike Storage
- Residential Storage
- Pet Care Station
- Commercial Laundry
- Dedicated High-Speed Elevator Banks
- Package Doors

29TH-FLOOR OWNERS' AMENITY SPACE

- Historic Hall
- Lounge and Bar
- Children's Playroom
- Golf Simulator
- Chef's Kitchen
- Private Dining Room
- Penthouse Storage

EXCLUSIVE RESIDENCE SERVICES

- Dedicated Director of Residences
- Concierge Staff
- 24-Hour Valet
- 24-Hour Security
- Doorman and Bellman Service
- In-Residence Dining Services
- Housekeeping Services
- Messenger Service
- Pet Care Service
- Valet Dry Cleaning and Laundry
- Car Service
- Grocery Shopping Service
- Around-the-Clock Maintenance Staff

FOUR SEASONS HOTEL AMENITIES


- Grand Lobby and Bar
- 2 Signature Restaurants
- 75-Foot Rooftop Pool
- Private Spa
- State-of-the-Art Fitness Center
- Ground-Floor Events Garden
- Ballrooms, Banquets and Meetings Level

Sales Gallery:  
531 Julia Street, New Orleans, LA 70130  
504-323-4000 info@TwoCanal.com

TwoCanal.com  
2 Canal Street, New Orleans, LA 70130




A CARPENTER / WOODWARD DEVELOPMENT

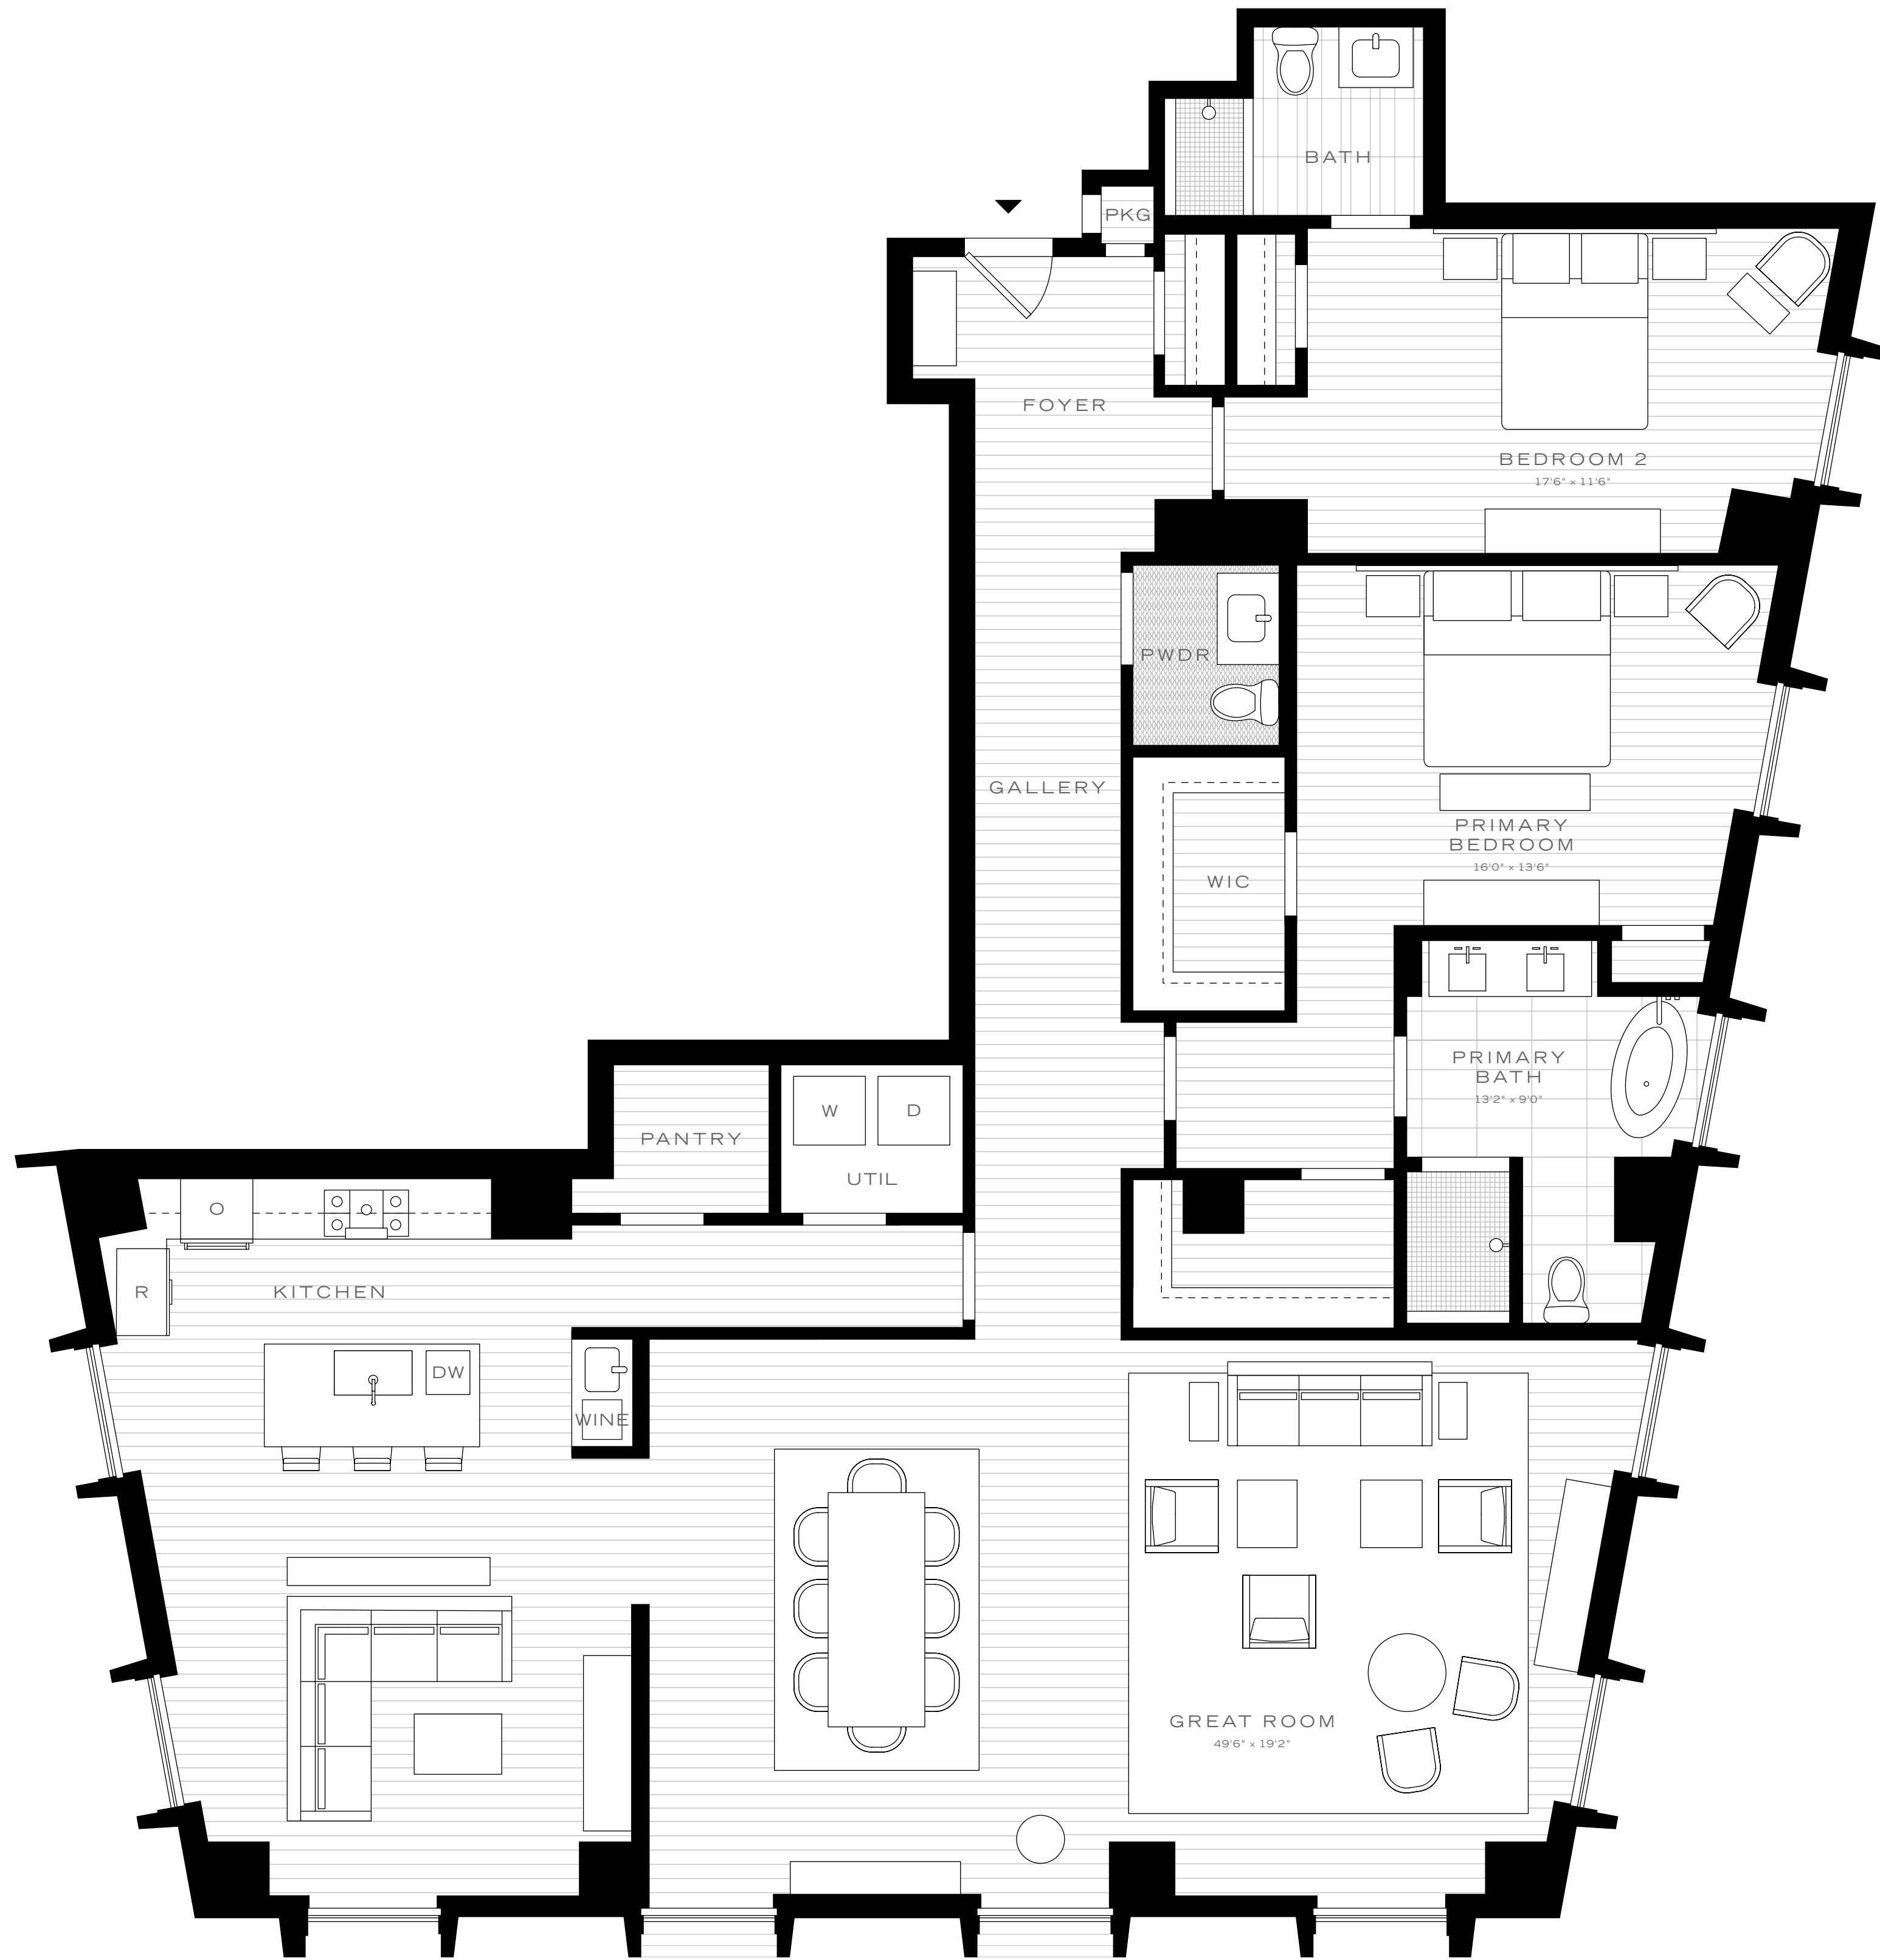

Four Seasons Private Residences New Orleans will be managed by Four Seasons Hotels Limited and/or its affiliates (Four Seasons), but they will not be owned, operated or controlled by Four Seasons. The management, operation, maintenance and trademarks of Four Seasons Hotels Limited. The mark and logo of Four Seasons Private Residences are trademarks of Four Seasons Hotels Limited. All other marks and logos are the property of their respective owners. All configurations, dimensions, views, materials, amenities, services and features shown are preliminary and subject to change without notice or obligation. Hardware may vary depending on construction schedule, location of unit and other mechanical or structural requirements. Certain materials or finishes may show furniture marks for illustrative purposes, but no furniture is included with the purchase of any unit. Depictions of furnished residences are for illustrative purposes only.

MISSISSIPPI RIVER

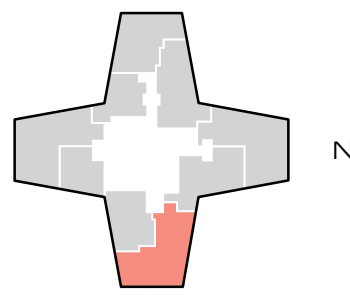

SCALE 1/4" = 1'



# F

2 BEDROOMS  
2.5 BATHROOMS  
1,533 SQ. FT.  
UPRIVER VIEW

## GRACIOUS CONTEMPORARY LIVING

### EXCLUSIVE RESIDENCE AMENITIES

- Owners' Porte-Cochere
- Private Residential Lobby
- Indoor Parking
- Electric Car Charging Stations
- Bike Storage
- Residential Storage
- Pet Care Station
- Commercial Laundry
- Dedicated High-Speed Elevator Banks
- Package Doors

### 29TH-FLOOR OWNERS' AMENITY SPACE

- Historic Hall
- Lounge and Bar
- Children's Playroom
- Golf Simulator
- Chef's Kitchen
- Private Dining Room
- Penthouse Storage

### EXCLUSIVE RESIDENCE SERVICES

- Dedicated Director of Residences
- Concierge Staff
- 24-Hour Valet
- 24-Hour Security
- Doorman and Bellman Service
- In-Residence Dining Services
- Housekeeping Services
- Messenger Service
- Pet Care Service
- Valet Dry Cleaning and Laundry
- Car Service
- Grocery Shopping Service
- Around-the-Clock Maintenance Staff


### FOUR SEASONS HOTEL AMENITIES

- Grand Lobby and Bar
- 2 Signature Restaurants
- 75-Foot Rooftop Pool
- Private Spa
- State-of-the-Art Fitness Center
- Ground-Floor Events Garden
- Ballrooms, Banquets and Meetings Level

Sales Gallery:  
531 Julia Street, New Orleans, LA 70130  
504-323-4000 info@TwoCanal.com  
TwoCanal.com




2 Canal Street, New Orleans, LA 70130

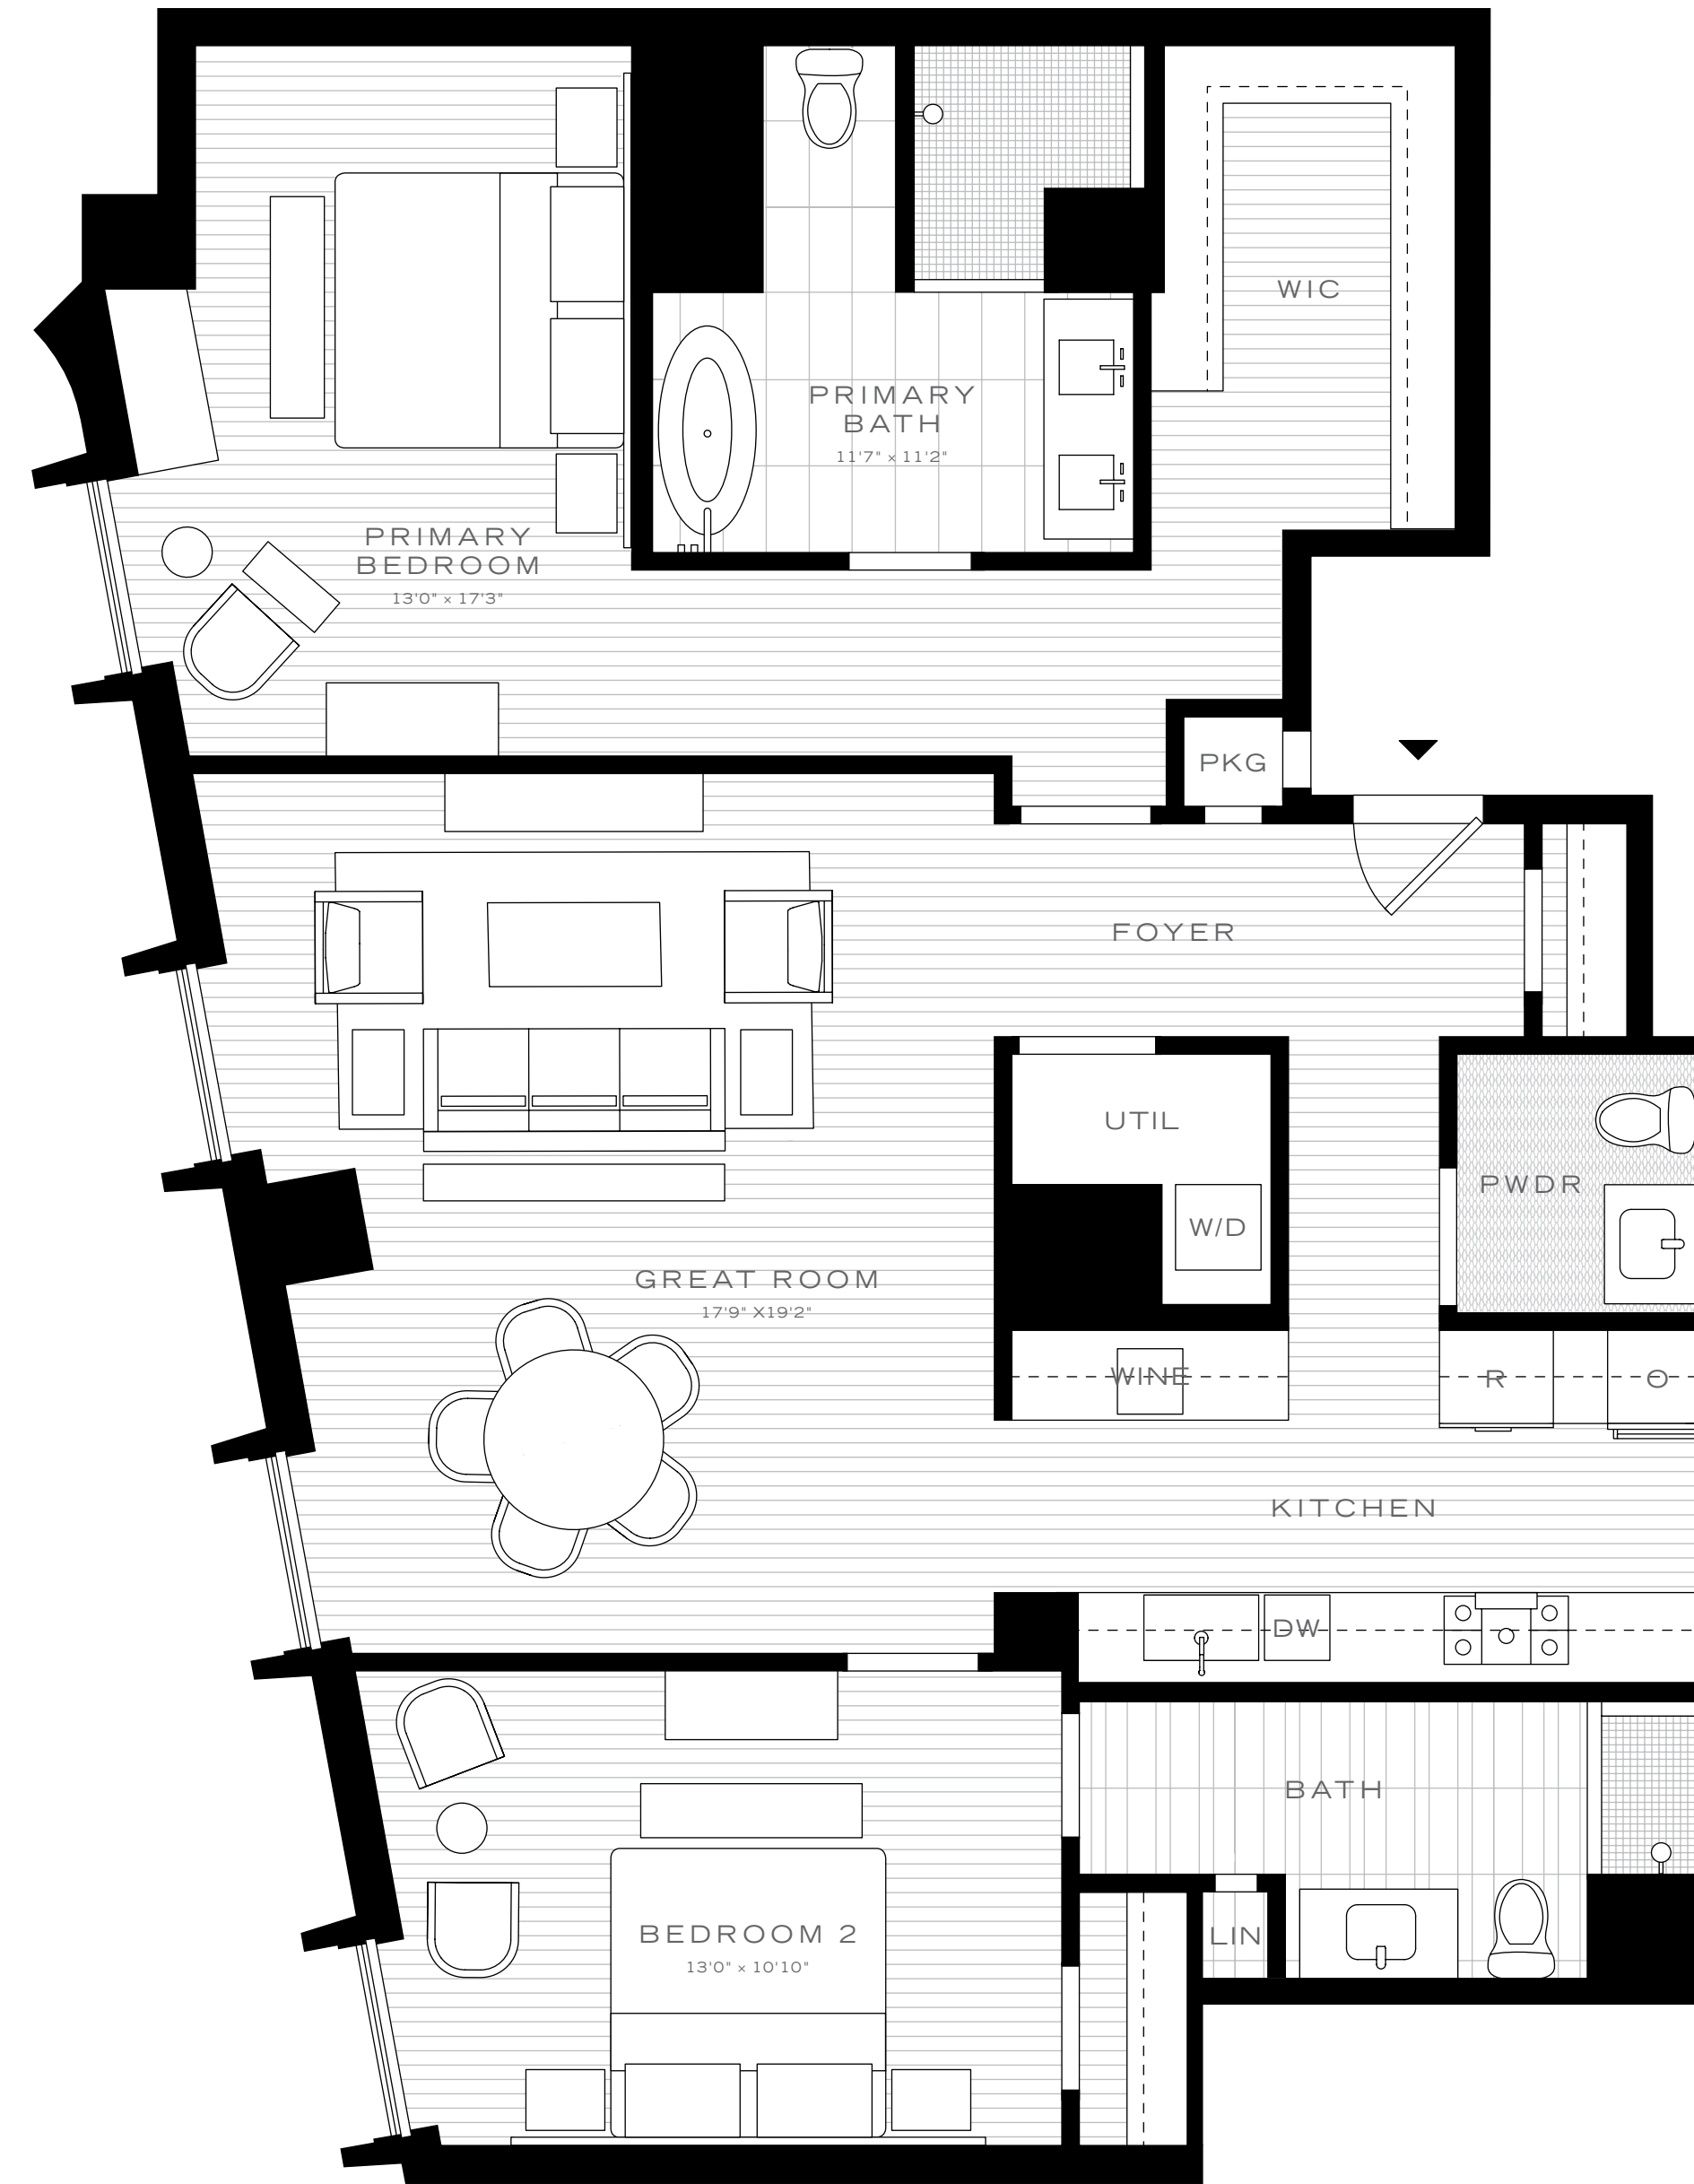

Four Seasons Private Residences New Orleans will be managed by Four Seasons Hotels Limited and/or its affiliates (Four Seasons), but they will not be owned, developed or sold by Four Seasons. The developer, Two Canal Street LLC, owns the Four Seasons trademarks and trademarks under license from Four Seasons Hotels Limited. The mark and graphic design of the Four Seasons logo is the registered trademark and service mark of Four Seasons Hotels Limited. All other marks and graphics are the property of their respective owners. All configurations, dimensions, views, materials, amenities, services and features shown are preliminary and subject to change without notice or obligation, because they are subject to change. All construction, materials, finishes and other mechanical or electrical specifications, quality, materials or methods may show furniture for illustrative purposes, but no furniture is included with the purchase of any unit. Depictions of furnished spaces are for illustrative purposes only.

MISSISSIPPI RIVER

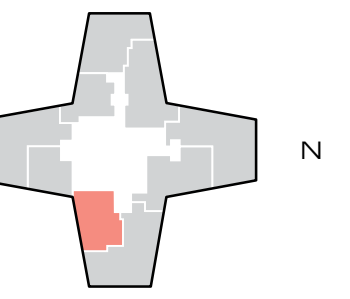

SCALE 1/4" = 1'



# L

2 BEDROOMS  
2.5 BATHROOMS  
1,882 SQ. FT.  
UPRIVER VIEW

### GRACIOUS CONTEMPORARY LIVING

#### EXCLUSIVE RESIDENCE AMENITIES

- Owners' Porte-Cochere
- Private Residential Lobby
- Indoor Parking
- Electric Car Charging Stations
- Bike Storage
- Residential Storage
- Pet Care Station
- Commercial Laundry
- Dedicated High-Speed Elevator Banks
- Package Doors

#### 29TH-FLOOR OWNERS' AMENITY SPACE

- Historic Hall
- Lounge and Bar
- Children's Playroom
- Golf Simulator
- Chef's Kitchen
- Private Dining Room
- Penthouse Storage

#### EXCLUSIVE RESIDENCE SERVICES

- Dedicated Director of Residences
- Concierge Staff
- 24-Hour Valet
- 24-Hour Security
- Doorman and Bellman Service
- In-Residence Dining Services
- Housekeeping Services
- Messenger Service
- Pet Care Service
- Valet Dry Cleaning and Laundry
- Car Service
- Grocery Shopping Service
- Around-the-Clock Maintenance Staff



#### FOUR SEASONS HOTEL AMENITIES

- Grand Lobby and Bar
- 2 Signature Restaurants
- 75-Foot Rooftop Pool
- Private Spa
- State-of-the-Art Fitness Center
- Ground-Floor Events Garden
- Ballrooms, Banquets and Meetings Level

Sales Gallery:  
531 Julia Street, New Orleans, LA 70130  
504-323-4000 info@TwoCanal.com  
TwoCanal.com



2 Canal Street, New Orleans, LA 70130

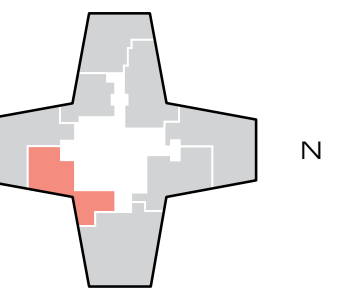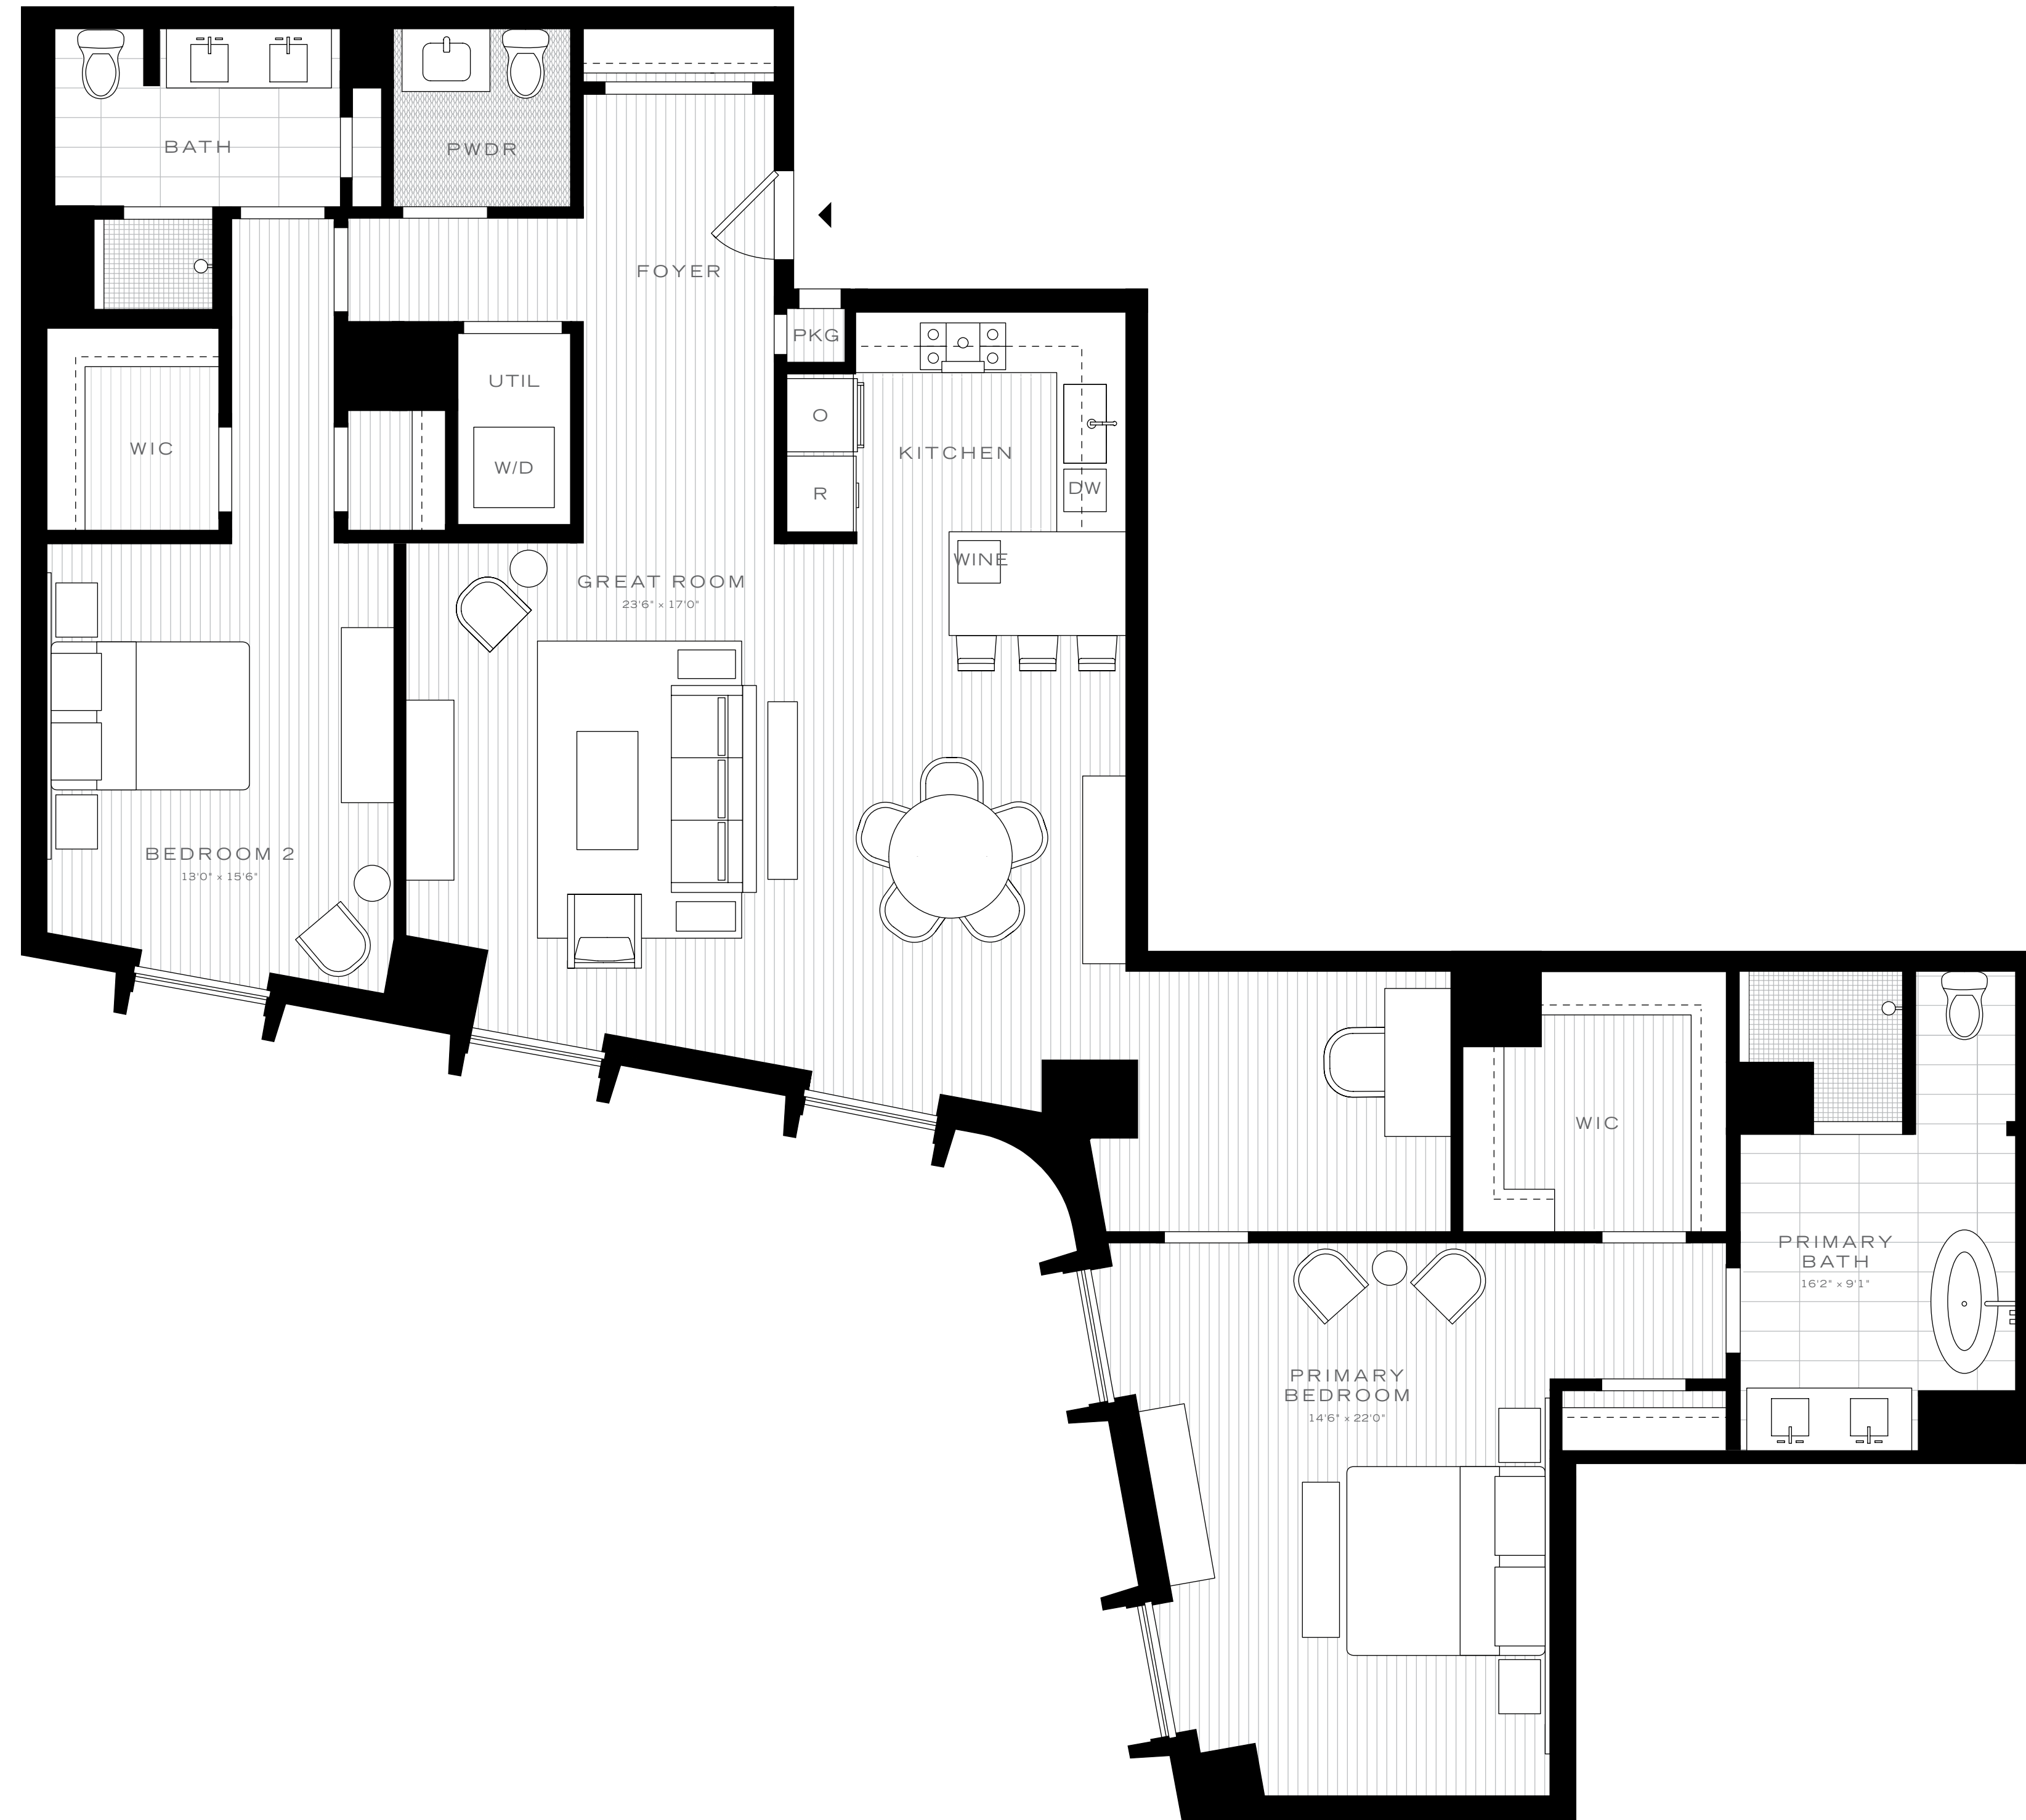

MISSISSIPPI RIVER

SCALE 1/4" = 1'

Four Seasons Private Residences New Orleans will be managed by Four Seasons Hotels Limited and/or its affiliates (Four Seasons), but they will not be owned, operated or controlled by Four Seasons. The management, operation, control, ownership and trademarks of Four Seasons Private Residences are the property of Four Seasons Hotels Limited. The name "Four Seasons" and "Four Seasons Private Residences" are the registered trademarks of Four Seasons Hotels Limited. These amenities and services are provided for informational purposes only. All configurations, dimensions, views, materials, amenities, services and features shown are preliminary and subject to change without notice or obligation. Variations may occur depending on construction conditions, location of and/or mechanical and electrical requirements, zoning, availability of materials or requests for illustrative purposes, but no furniture is included with the purchase of any unit. Depictions of furnished residences are for illustrative purposes only.